


DEVELOPER

GROUND FLOOR PLAN

PLOT NO.- 68, SECTOR - R5, PUSHPAK

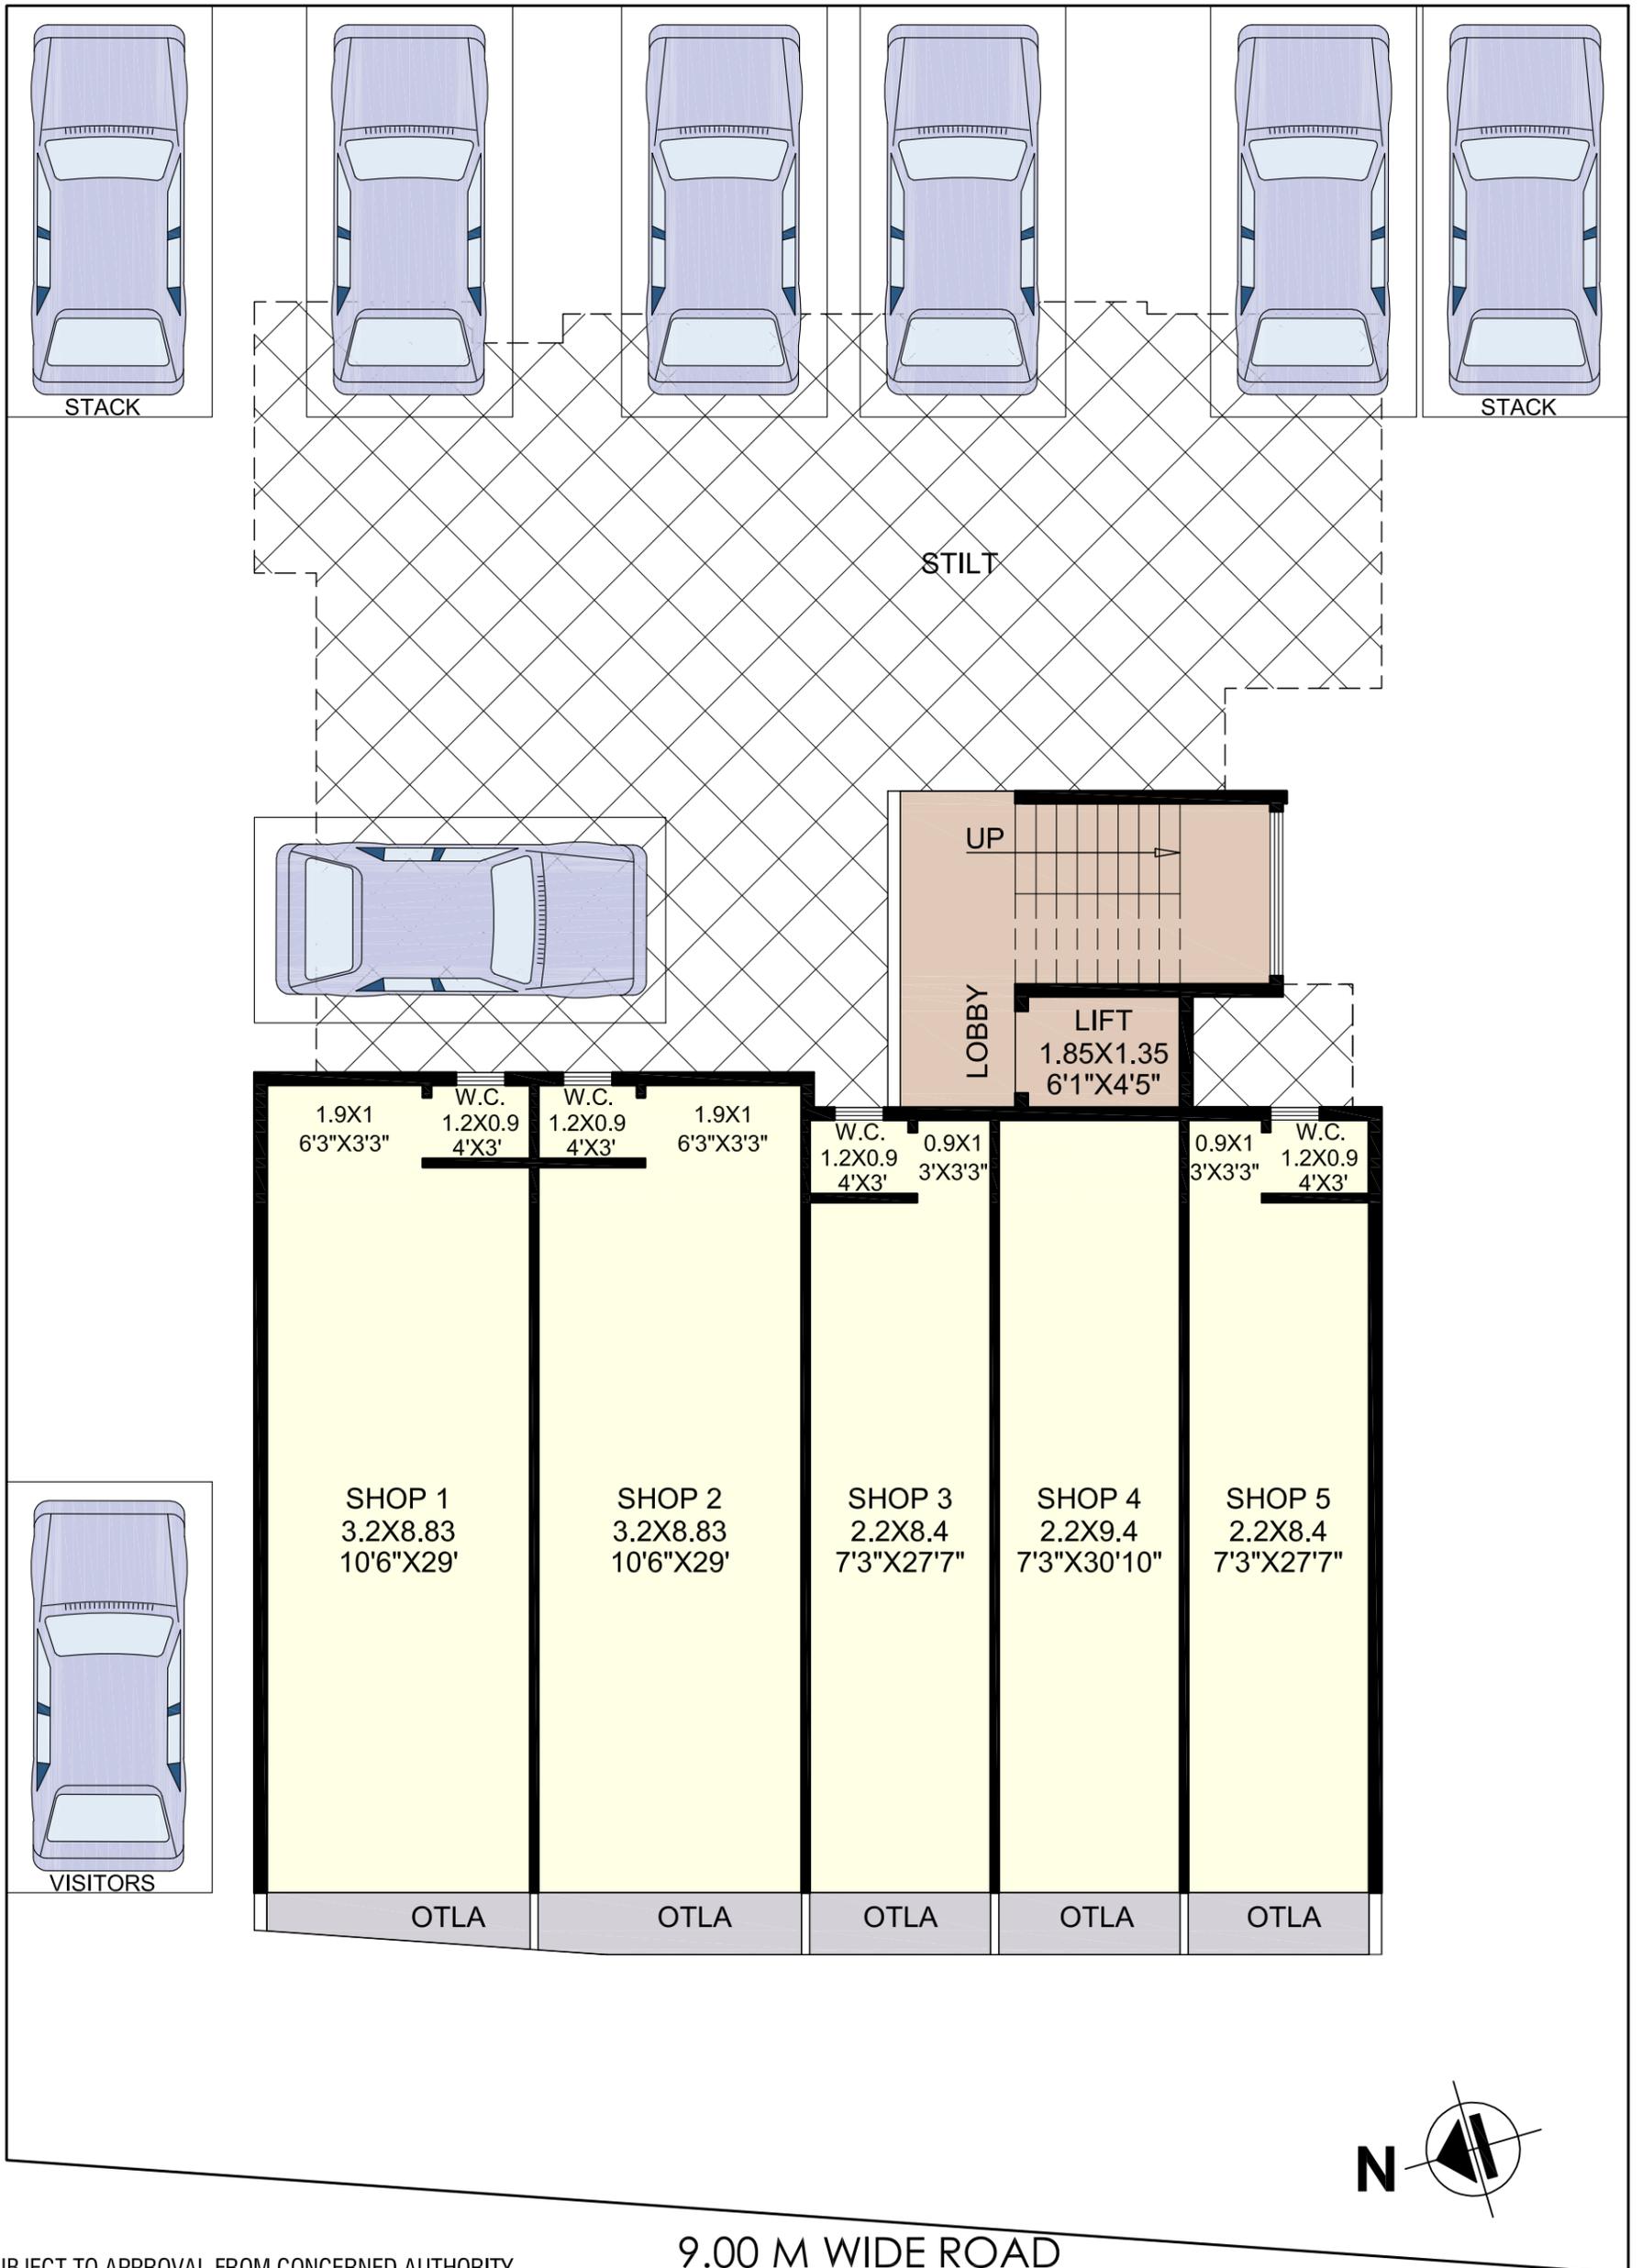

9.00 M WIDE ROAD

NOTE:- SUBJECT TO APPROVAL FROM CONCERNED AUTHORITY.
NOTE:- SALABLE AREA CALCULATION AS SUGGESTED BY BUILDER/DEVELOPER.



ARCHITECT

VASTOSPATI
design group

AR P K MADHAV

off. :022 49708903 mobile :9820209131